

11	22	33	44	55	66	77	88	99	110	121	132	143	154	165	176	187	198
10	21	32	43	54	65	76	87	98	109	120	131	142	153	164	175	186	197
9	20	31	42	53	64	75	86	97	108	119	130	141	152	163	174	185	196
8	19	30	41	52	63	74	85	96	107	118	129	140	151	162	173	184	195
7	18	29	40	51	62	73	84	95	106	117	128	139	150	161	172	183	194
6	17	28	39	50	61	72	83	94	105	116	127	138	149	160	171	182	193
5	16	27	38	49	60	71	82	93	104	115	126	137	148	159	170	181	192
4	15	26	37	48	59	70	81	92	103	114	125	136	147	158	169	180	191
3	14	25	36	47	58	69	80	91	102	113	124	135	146	157	168	179	190
2	13	24	35	46	57	68	79	90	101	112	123	134	145	156	167	178	189
1	12	23	34	45	56	67	78	89	100	111	122	133	144	155	166	177	188

209	220	231	242	253	264	275	286	297	308	319	330	341	352	363	374	385	396
208	219	230	241	252	263	274	285	296	307	318	329	340	351	362	373	384	395
207	218	229	240	251	262	273	284	295	306	317	328	339	350	361	372	383	394
206	217	228	239	250	261	272	283	294	305	316	327	338	349	360	371	382	393
205	216	227	238	249	260	271	282	293	304	315	326	337	348	359	370	381	392
204	215	226	237	248	259	270	281	292	303	314	325	336	347	358	369	380	391
203	214	225	236	247	258	269	280	291	302	313	324	335	346	357	368	379	390
202	213	224	235	246	257	268	279	290	301	312	323	334	345	356	367	378	389
201	212	223	234	245	256	267	278	289	300	311	322	333	344	355	366	377	388
200	211	222	233	244	255	266	277	288	299	310	321	332	343	354	365	376	387
199	210	221	232	243	254	265	276	287	298	309	320	331	342	353	364	375	386

210	221	232	243	254	265	276	287	298	309	320	331	342	353	364	375	386	397
209	220	231	242	253	264	275	286	297	308	319	330	341	352	363	374	385	396
208	219	230	241	252	263	274	285	296	307	318	329	340	351	362	373	384	395
207	218	229	240	251	262	273	284	295	306	317	328	339	350	361	372	383	394
206	217	228	239	250	261	272	283	294	305	316	327	338	349	360	371	382	393
205	216	227	238	249	260	271	282	293	304	315	326	337	348	359	370	381	392
204	215	226	237	248	259	270	281	292	303	314	325	336	347	358	369	380	391
203	214	225	236	247	258	269	280	291	302	313	324	335	346	357	368	379	390
202	213	224	235	246	257	268	279	290	301	312	323	334	345	356	367	378	389
201	212	223	234	245	256	267	278	289	300	311	322	333	344	355	366	377	388
200	211	222	233	244	255	266	277	288	299	310	321	332	343	354	365	376	387
199	210	221	232	243	254	265	276	287	298	309	320	331	342	353	364	375	386

152	8	16	24	32	40	48	56	64	72	80	88	96	104	112	120	128	136
151	7	15	23	31	39	47	55	63	71	79	87	95	103	111	119	127	135
150	6	14	22	30	38	46	54	62	70	78	86	94	102	110	118	126	134
149	5	13	21	29	37	45	53	61	69	77	85	93	101	109	117	125	133
148	4	12	20	28	36	44	52	60	68	76	84	92	100	108	116	124	132
147	3	11	19	27	35	43	51	59	67	75	83	91	99	107	115	123	131
146	2	10	18	26	34	42	50	58	66	74	82	90	98	106	114	122	130
145	1	9	17	25	33	41	49	57	65	73	81	89	97	105	113	121	129


  

20	25	30	35	40	45	50	55	60	65	70	75	80	85	90	95	100	105
19	24	29	34	39	44	49	54	59	64	69	74	79	84	89	94	99	104
18	23	28	33	38	43	48	53	58	63	68	73	78	83	88	93	98	103
17	22	27	32	37	42	47	52	57	62	67	72	77	82	87	92	97	102
16	21	26	31	36	41	46	51	56	61	66	71	76	81	86	91	96	101


  

9	8	5	4	1
10	7	6	3	2
11	6	5	2	1
12	5	4	1	0
13	4	3	0	9
14	3	2	9	8
15	2	1	8	7
16	1	0	7	6
17	0	9	6	5
18	9	8	5	4
19	8	7	4	3
20	7	6	3	2
21	6	5	2	1
22	5	4	1	0
23	4	3	0	9
24	3	2	9	8
25	2	1	8	7
26	1	0	7	6
27	0	9	6	5
28	9	8	5	4
29	8	7	4	3
30	7	6	3	2
31	6	5	2	1
32	5	4	1	0
33	4	3	0	9
34	3	2	9	8
35	2	1	8	7
36	1	0	7	6
37	0	9	6	5
38	9	8	5	4
39	8	7	4	3
40	7	6	3	2
41	6	5	2	1
42	5	4	1	0
43	4	3	0	9
44	3	2	9	8
45	2	1	8	7
46	1	0	7	6
47	0	9	6	5
48	9	8	5	4
49	8	7	4	3
50	7	6	3	2
51	6	5	2	1
52	5	4	1	0
53	4	3	0	9
54	3	2	9	8
55	2	1	8	7
56	1	0	7	6
57	0	9	6	5
58	9	8	5	4
59	8	7	4	3
60	7	6	3	2
61	6	5	2	1
62	5	4	1	0
63	4	3	0	9
64	3	2	9	8
65	2	1	8	7
66	1	0	7	6
67	0	9	6	5
68	9	8	5	4
69	8	7	4	3
70	7	6	3	2
71	6	5	2	1
72	5	4	1	0
73	4	3	0	9
74	3	2	9	8
75	2	1	8	7
76	1	0	7	6
77	0	9	6	5
78	9	8	5	4
79	8	7	4	3
80	7	6	3	2
81	6	5	2	1
82	5	4	1	0
83	4	3	0	9
84	3	2	9	8
85	2	1	8	7
86	1	0	7	6
87	0	9	6	5
88	9	8	5	4
89	8	7	4	3
90	7	6	3	2
91	6	5	2	1
92	5	4	1	0
93	4	3	0	9
94	3	2	9	8
95	2	1	8	7
96	1	0	7	6
97	0	9	6	5
98	9	8	5	4
99	8	7	4	3
100	7	6	3	2
101	6	5	2	1
102	5	4	1	0
103	4	3	0	9
104	3	2	9	8
105	2	1	8	7
106	1	0	7	6
107	0	9	6	5
108	9	8	5	4
109	8	7	4	3
110	7	6	3	2
111	6	5	2	1
112	5	4	1	0
113	4	3	0	9
114	3	2	9	8
115	2	1	8	7
116	1	0	7	6
117	0	9	6	5
118	9	8	5	4
119	8	7	4	3
120	7	6	3	2
121	6	5	2	1
122	5	4	1	0
123	4	3	0	9
124	3	2	9	8
125	2	1	8	7
126	1	0	7	6
127	0	9	6	5
128	9	8	5	4
129	8	7	4	3
130	7	6	3	2
131	6	5	2	1
132	5	4	1	0
133	4	3	0	9
134	3	2	9	8
135	2	1	8	7
136	1	0	7	6
137	0	9	6	5

Crawford Road

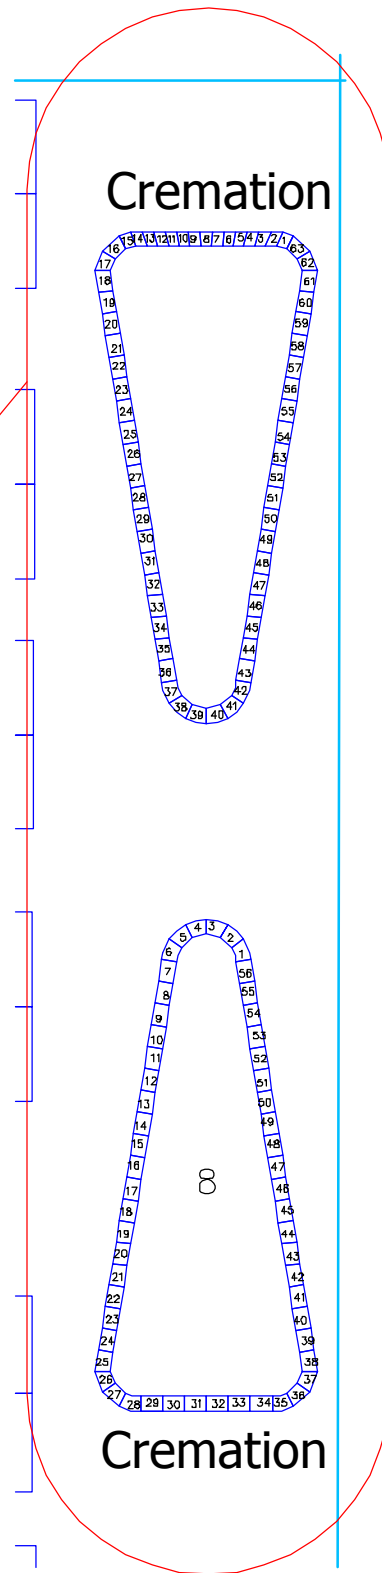

VEHICLE ACCESS Baby beam

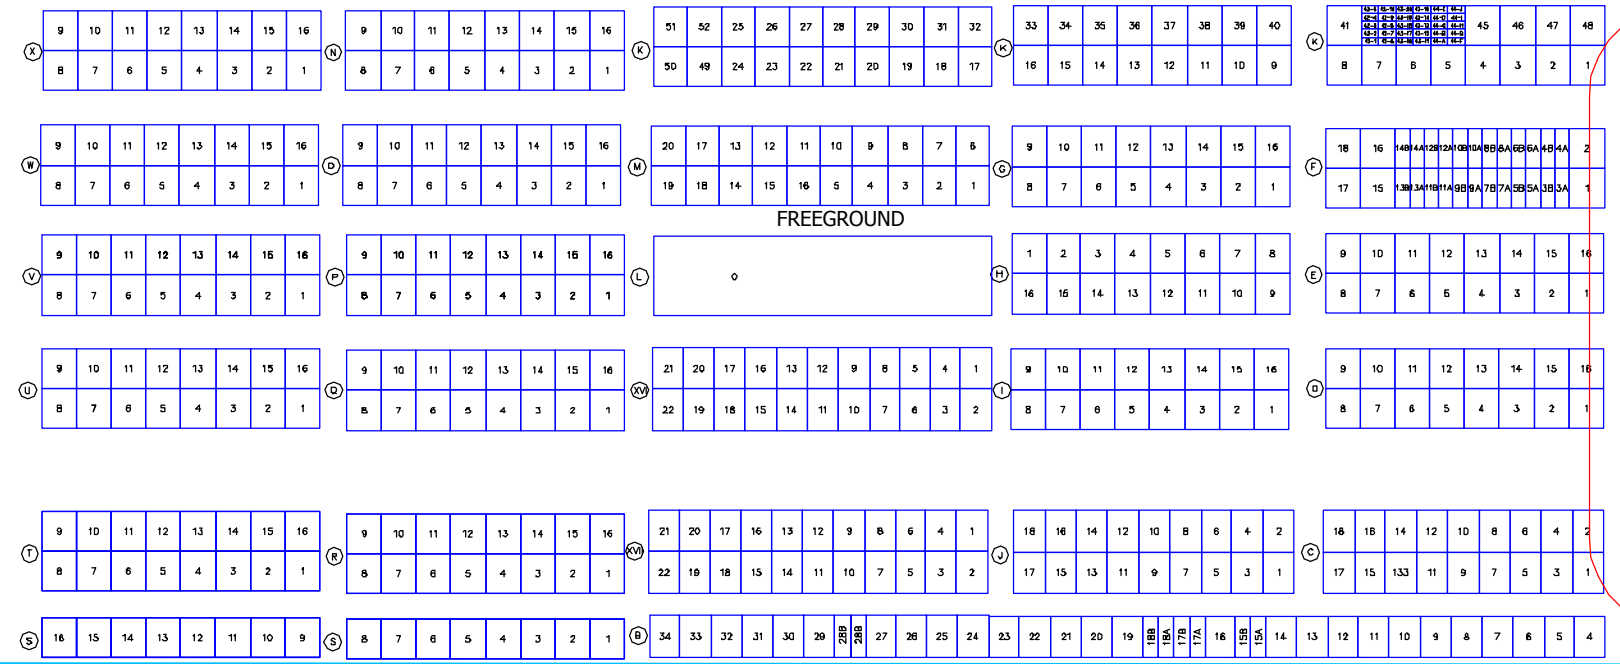


CAD FILE REF:  
D:\Dwgs Mas...\Cemetery Mas...\Mataura

Cadastral Information derived from Land Information New Zealand's Digital Cadastral Database. Digital Licence No IN/153048/1

©CROWN COPYRIGHT RESERVED

Produced on Gore District Councils CAD / GIS system. AutoCAD 2000 and MapInfo Professional 5.5

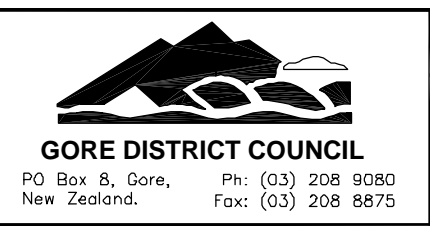

**GORE DISTRICT COUNCIL**

**MATAURA CEMETERY**

**PLOT LAYOUT AND SITE PLAN (as of 19 Nov 2002)**

DESIGNED	NAME	DATE	SCALES	SHOWN
DRAWN	TS	AUG '00	DRAWING NUMBER	ISSUE A
CHECKED			<b>1608-03</b>	